




EXISTING AND DEMOLITION
1/4" = 1'-0"

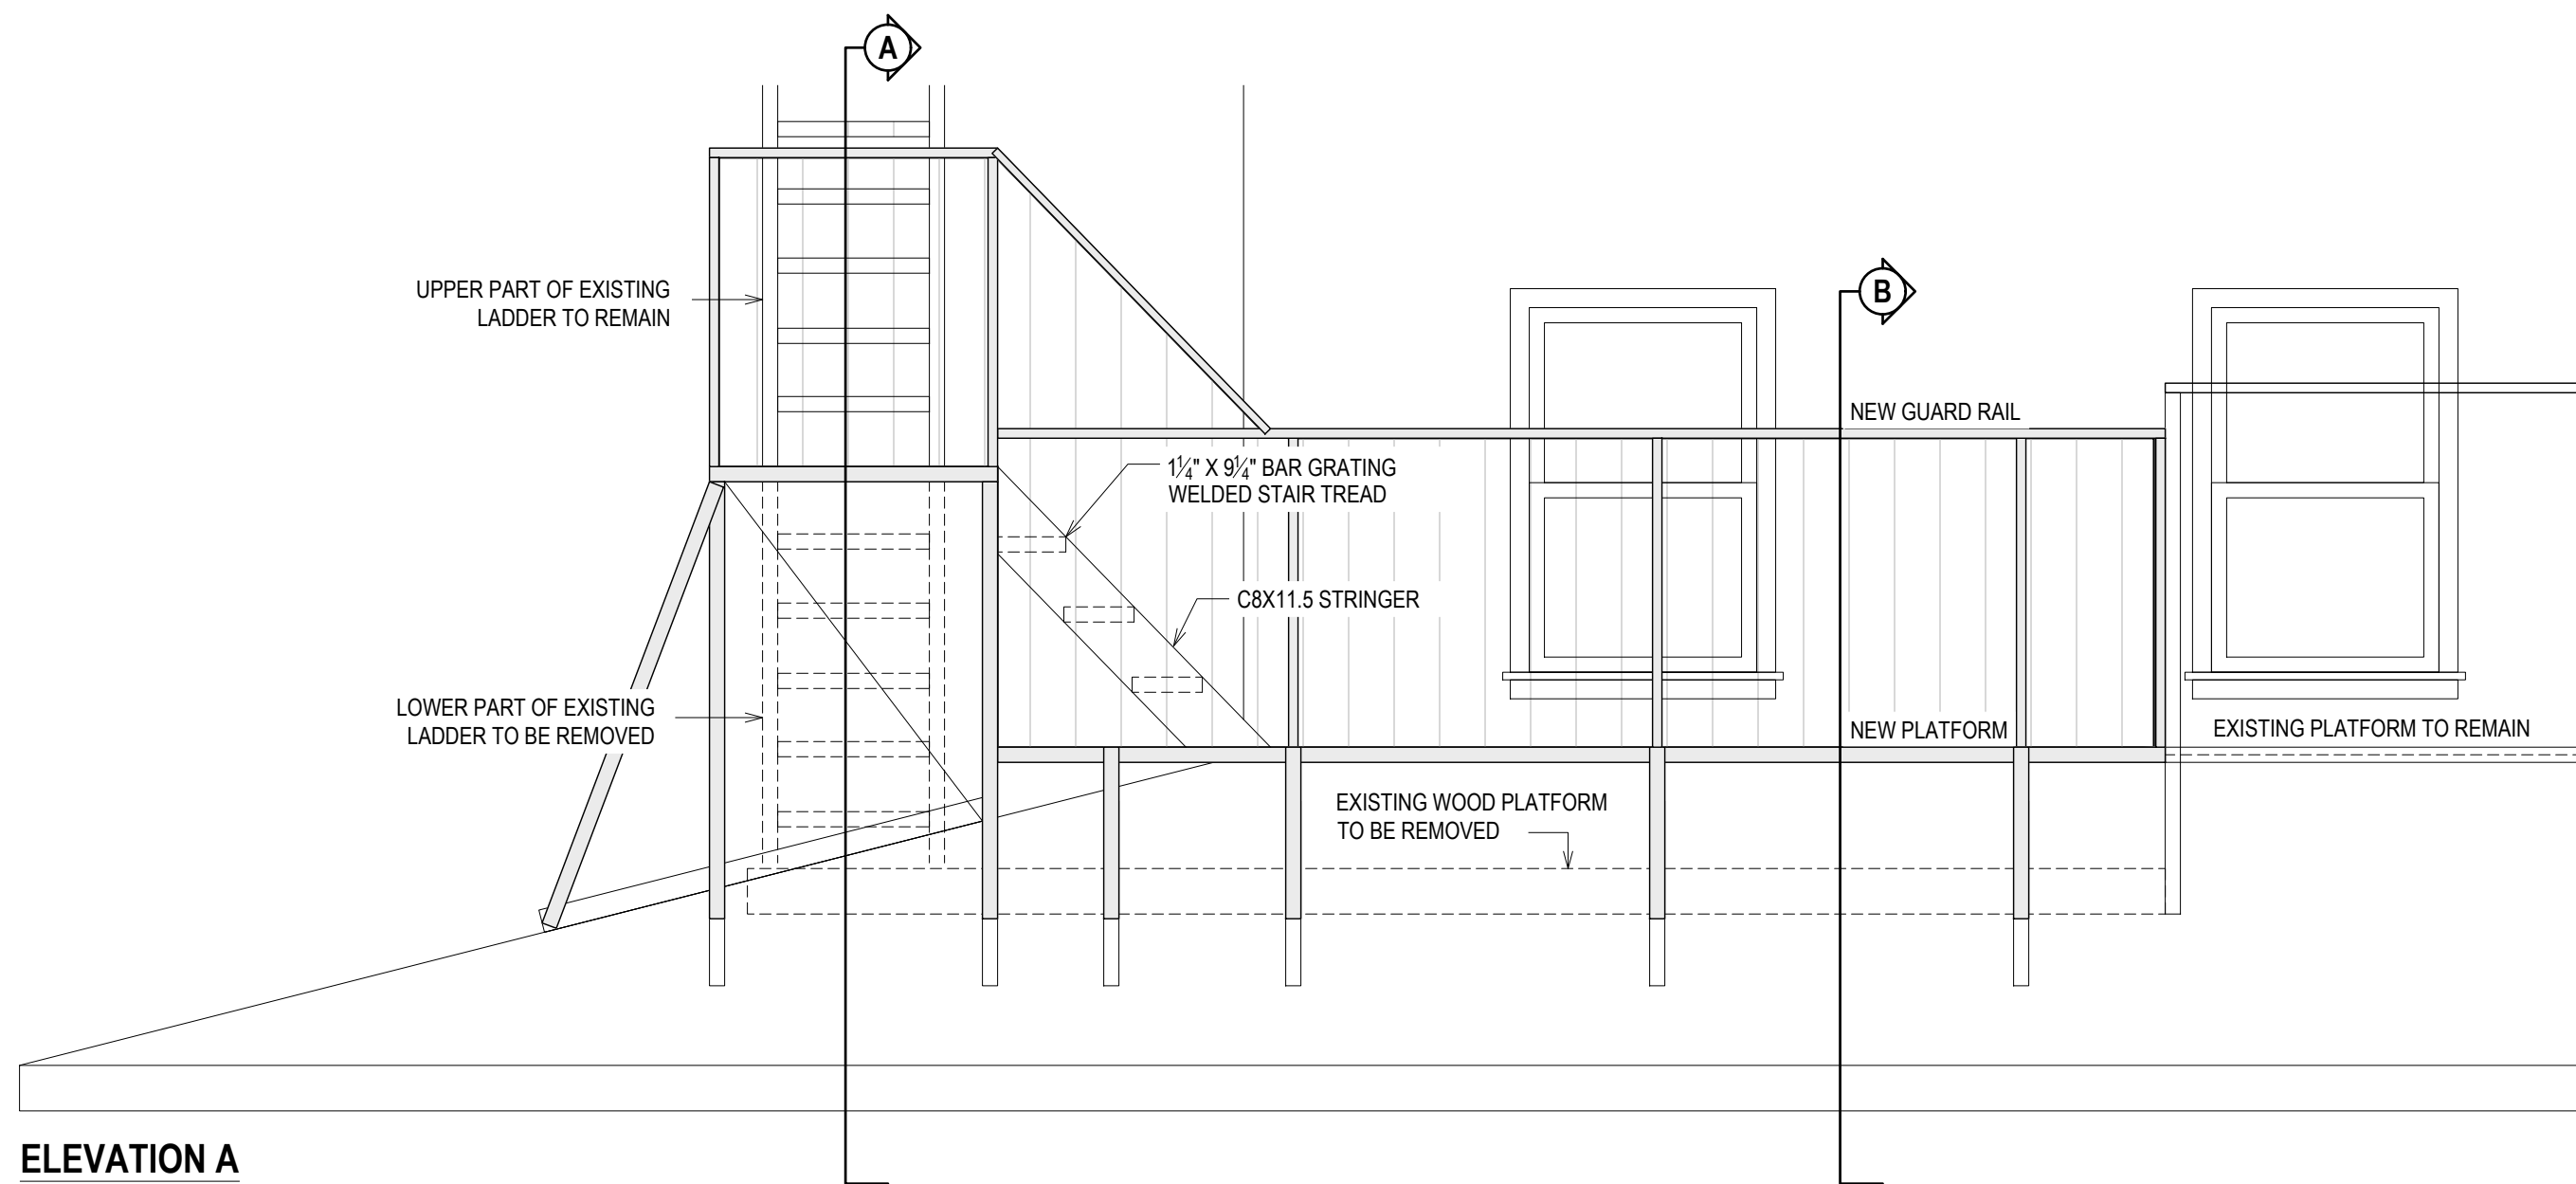

ELEVATION A
1/2" = 1'-0"

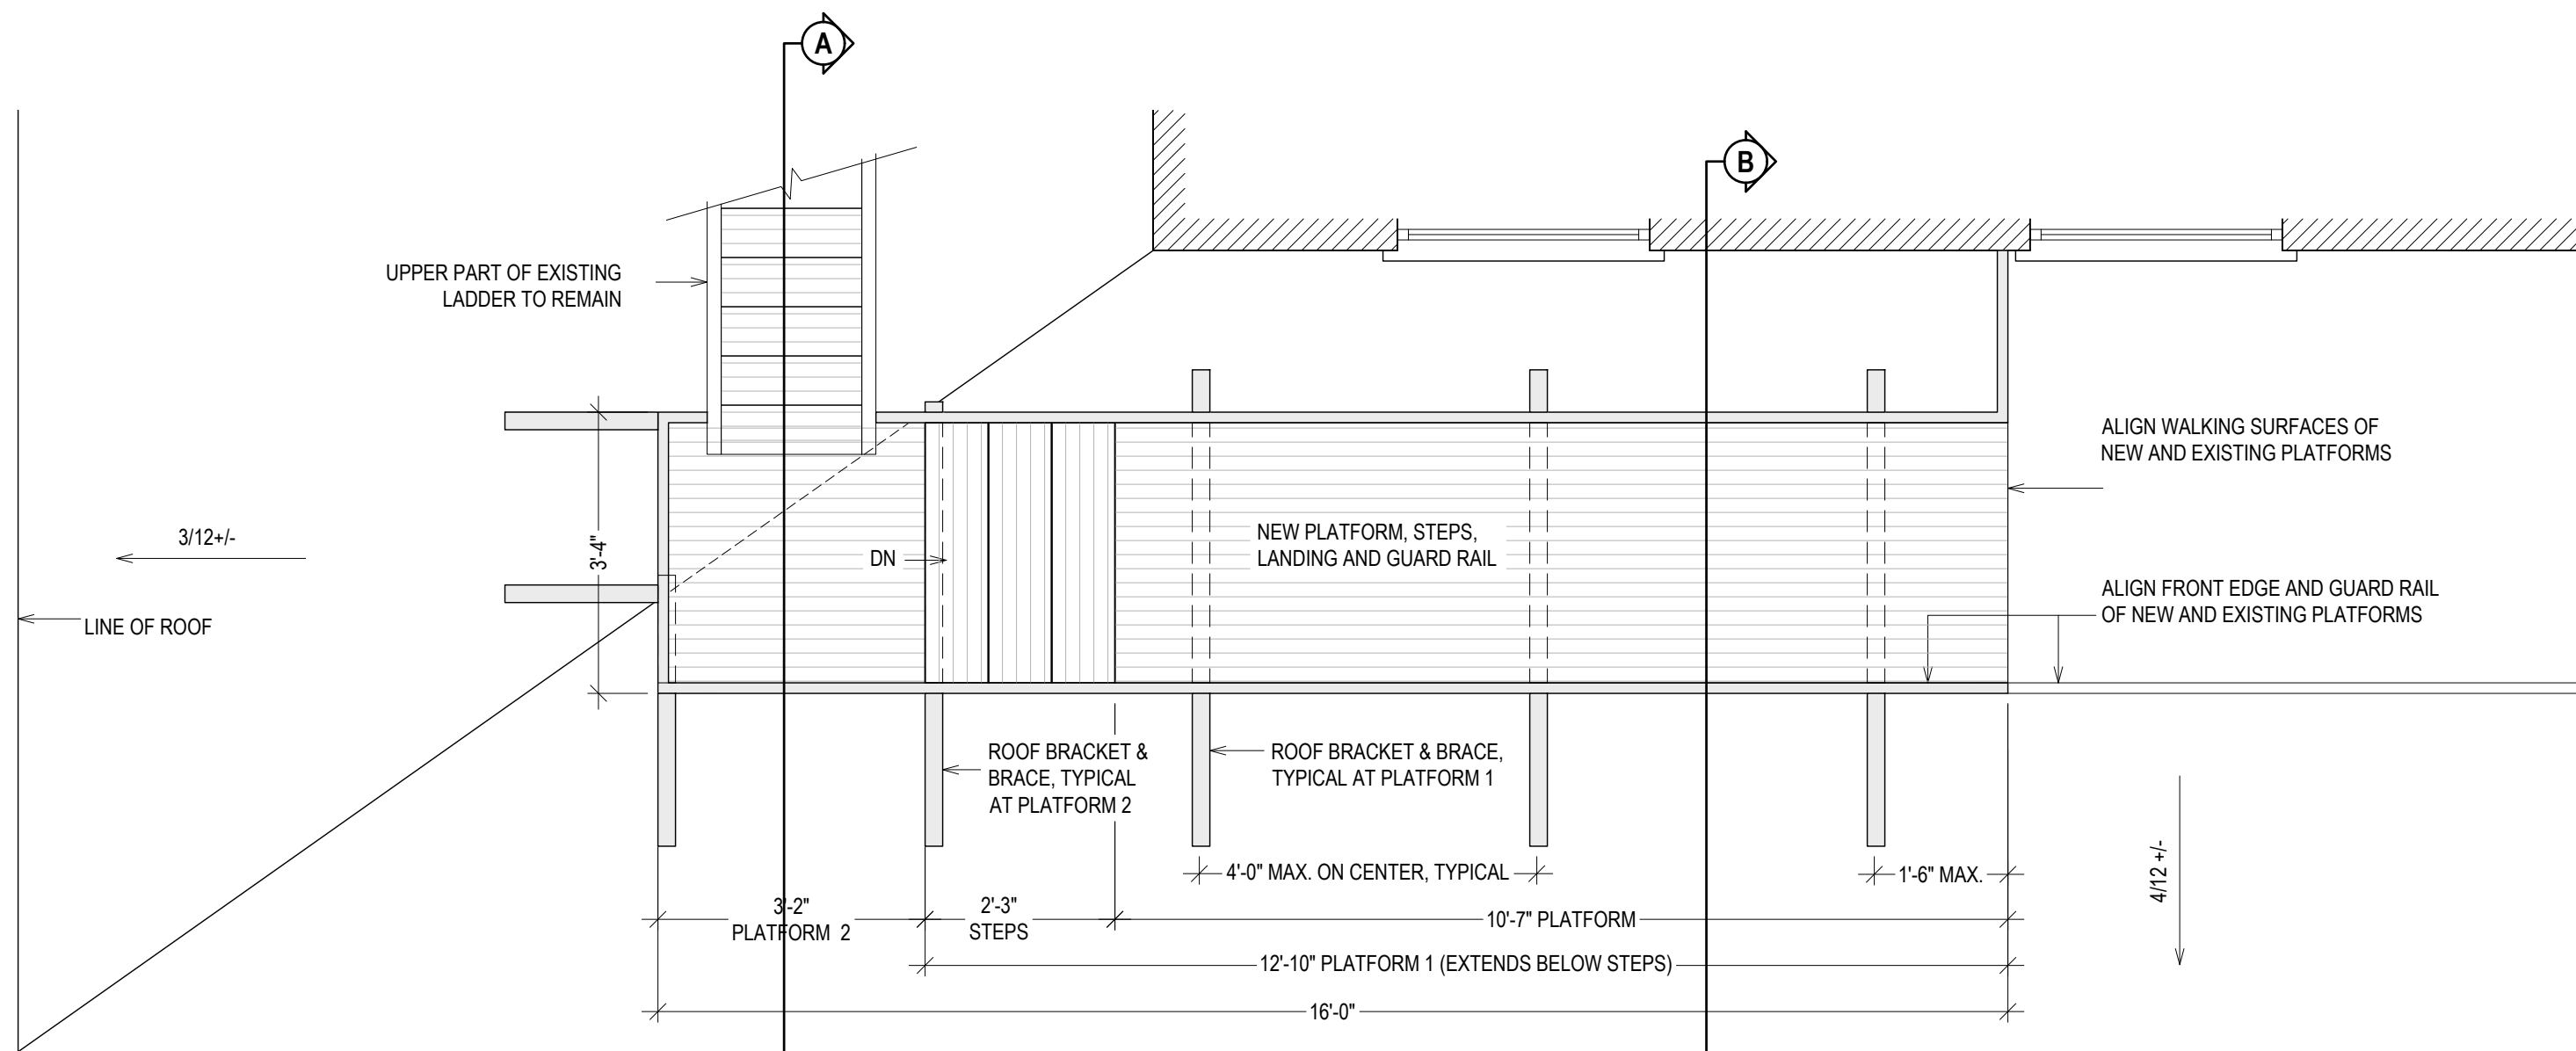


PROPOSED STRUCTURE
1/2" = 1'-0"

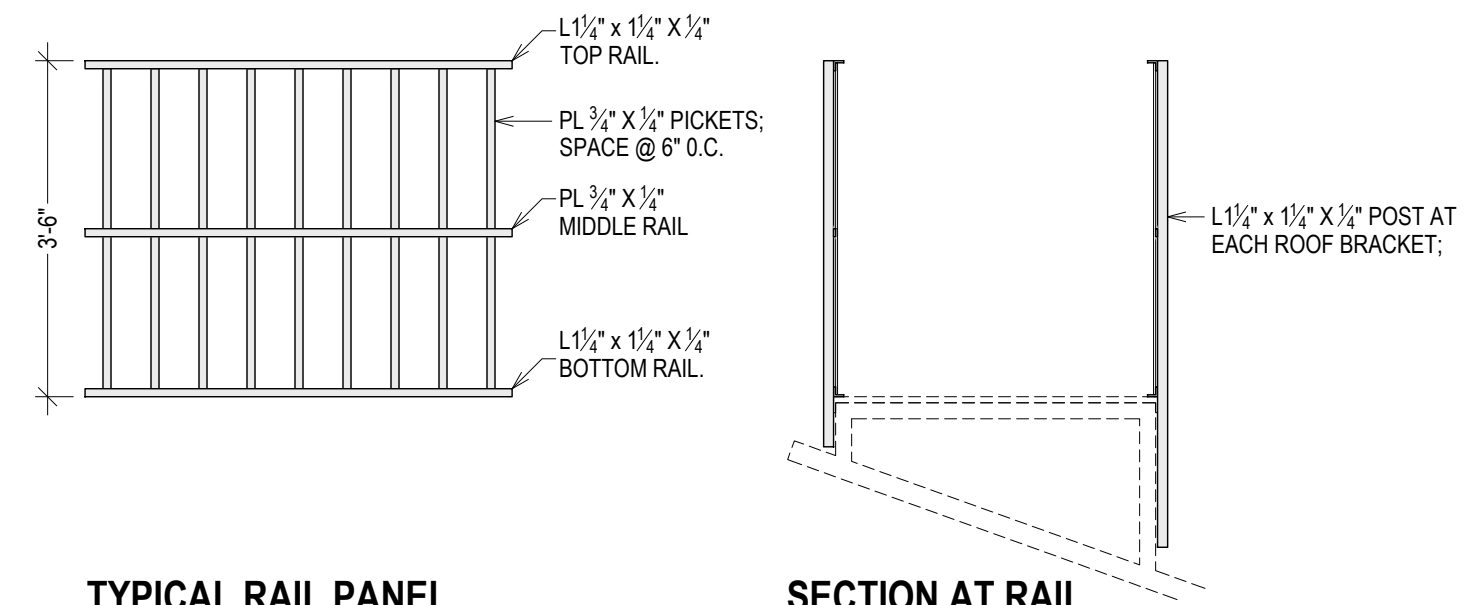


TYPICAL RAIL PANEL
WELD ALL CONNECTIONS
1/2" = 1'-0"


SECTION AT RAIL
1/2" = 1'-0"

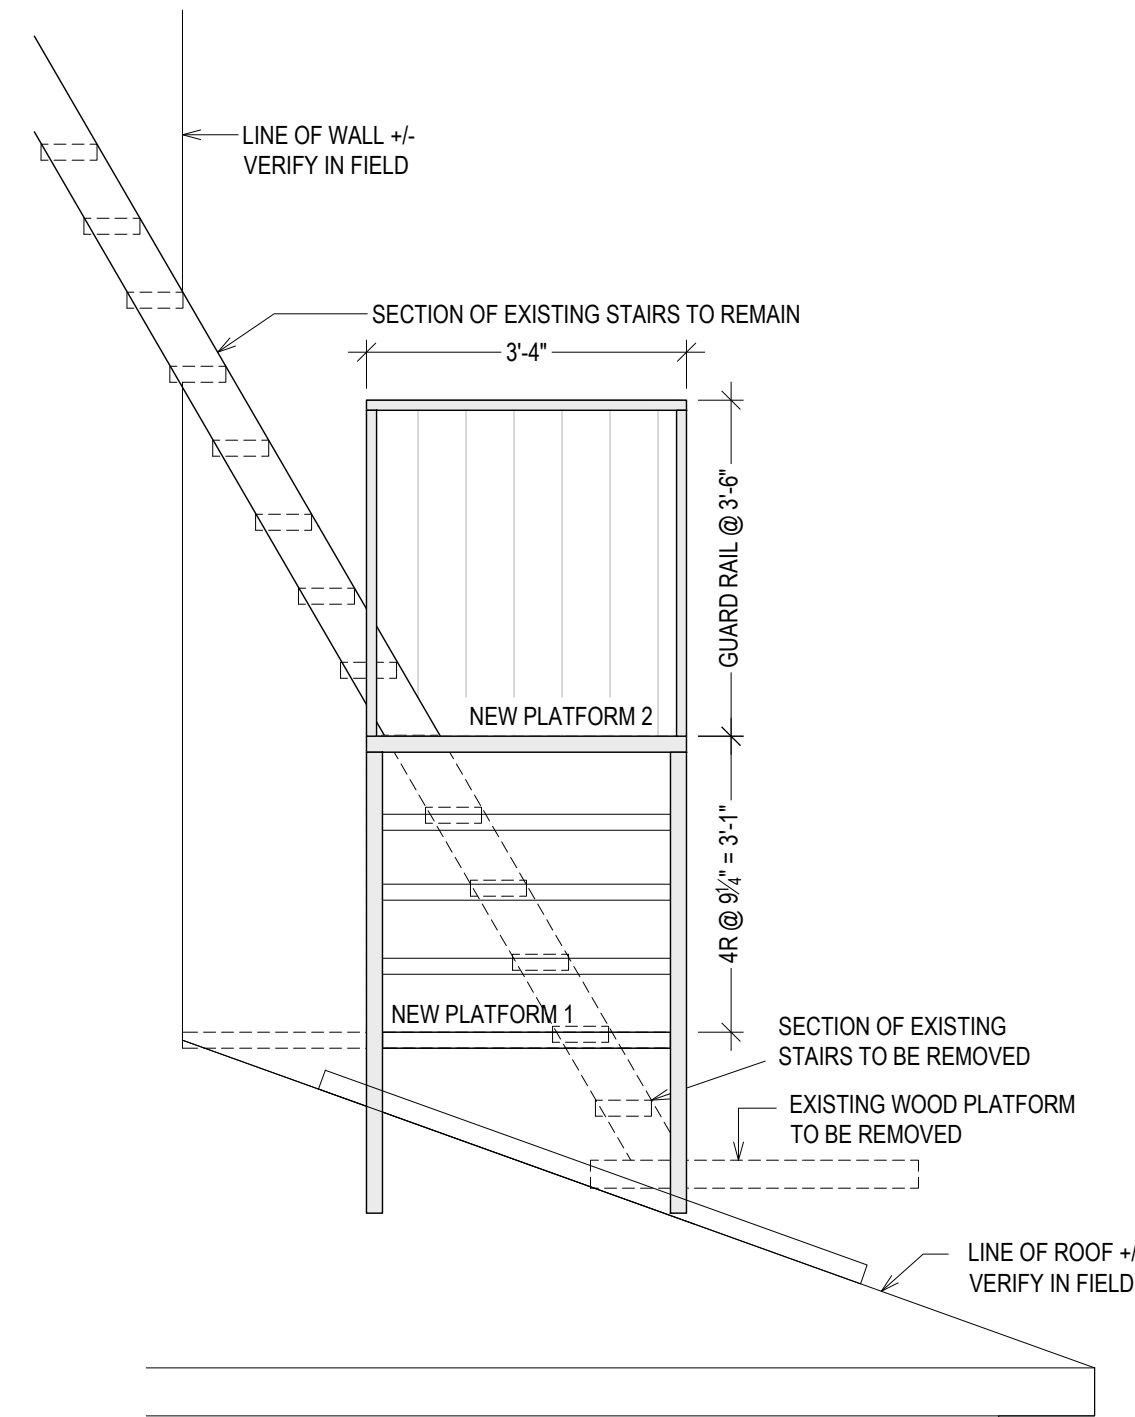

ELEVATION B
1/2" = 1'-0"

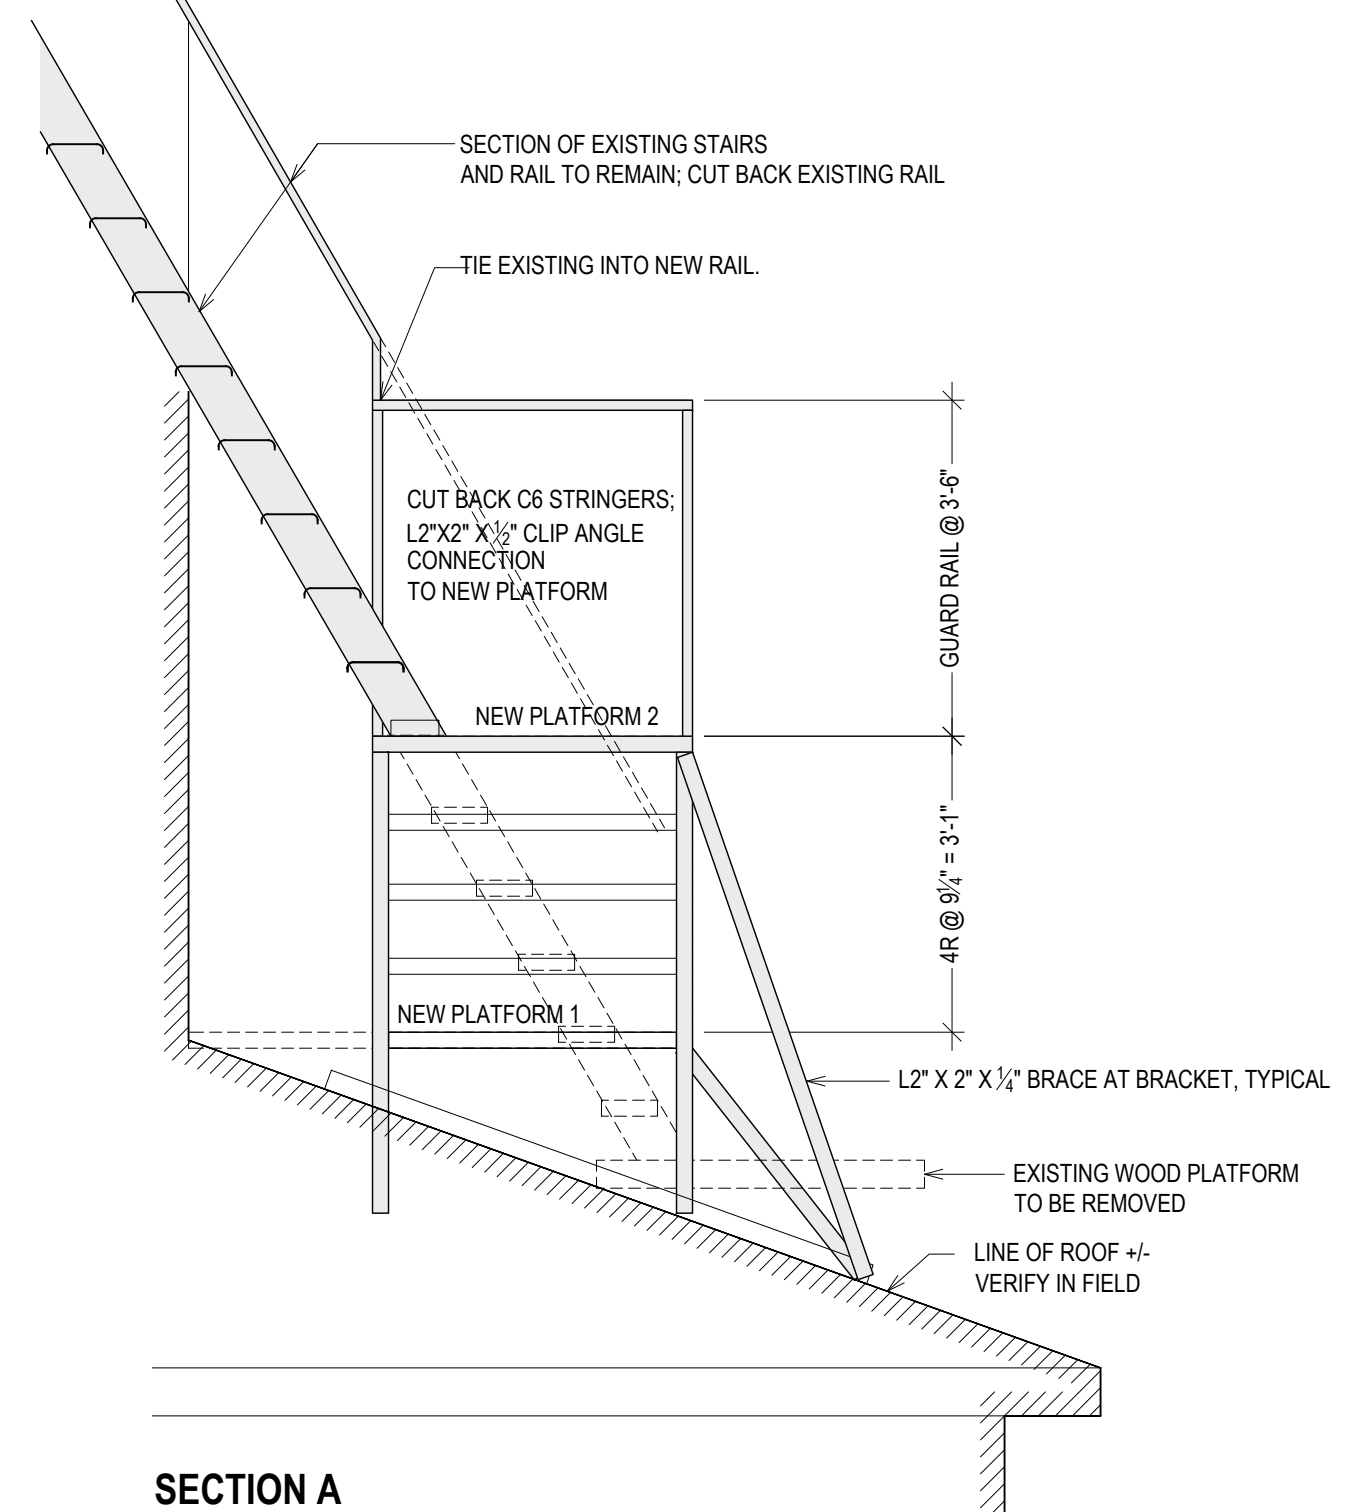

SECTION A
1/2" = 1'-0"

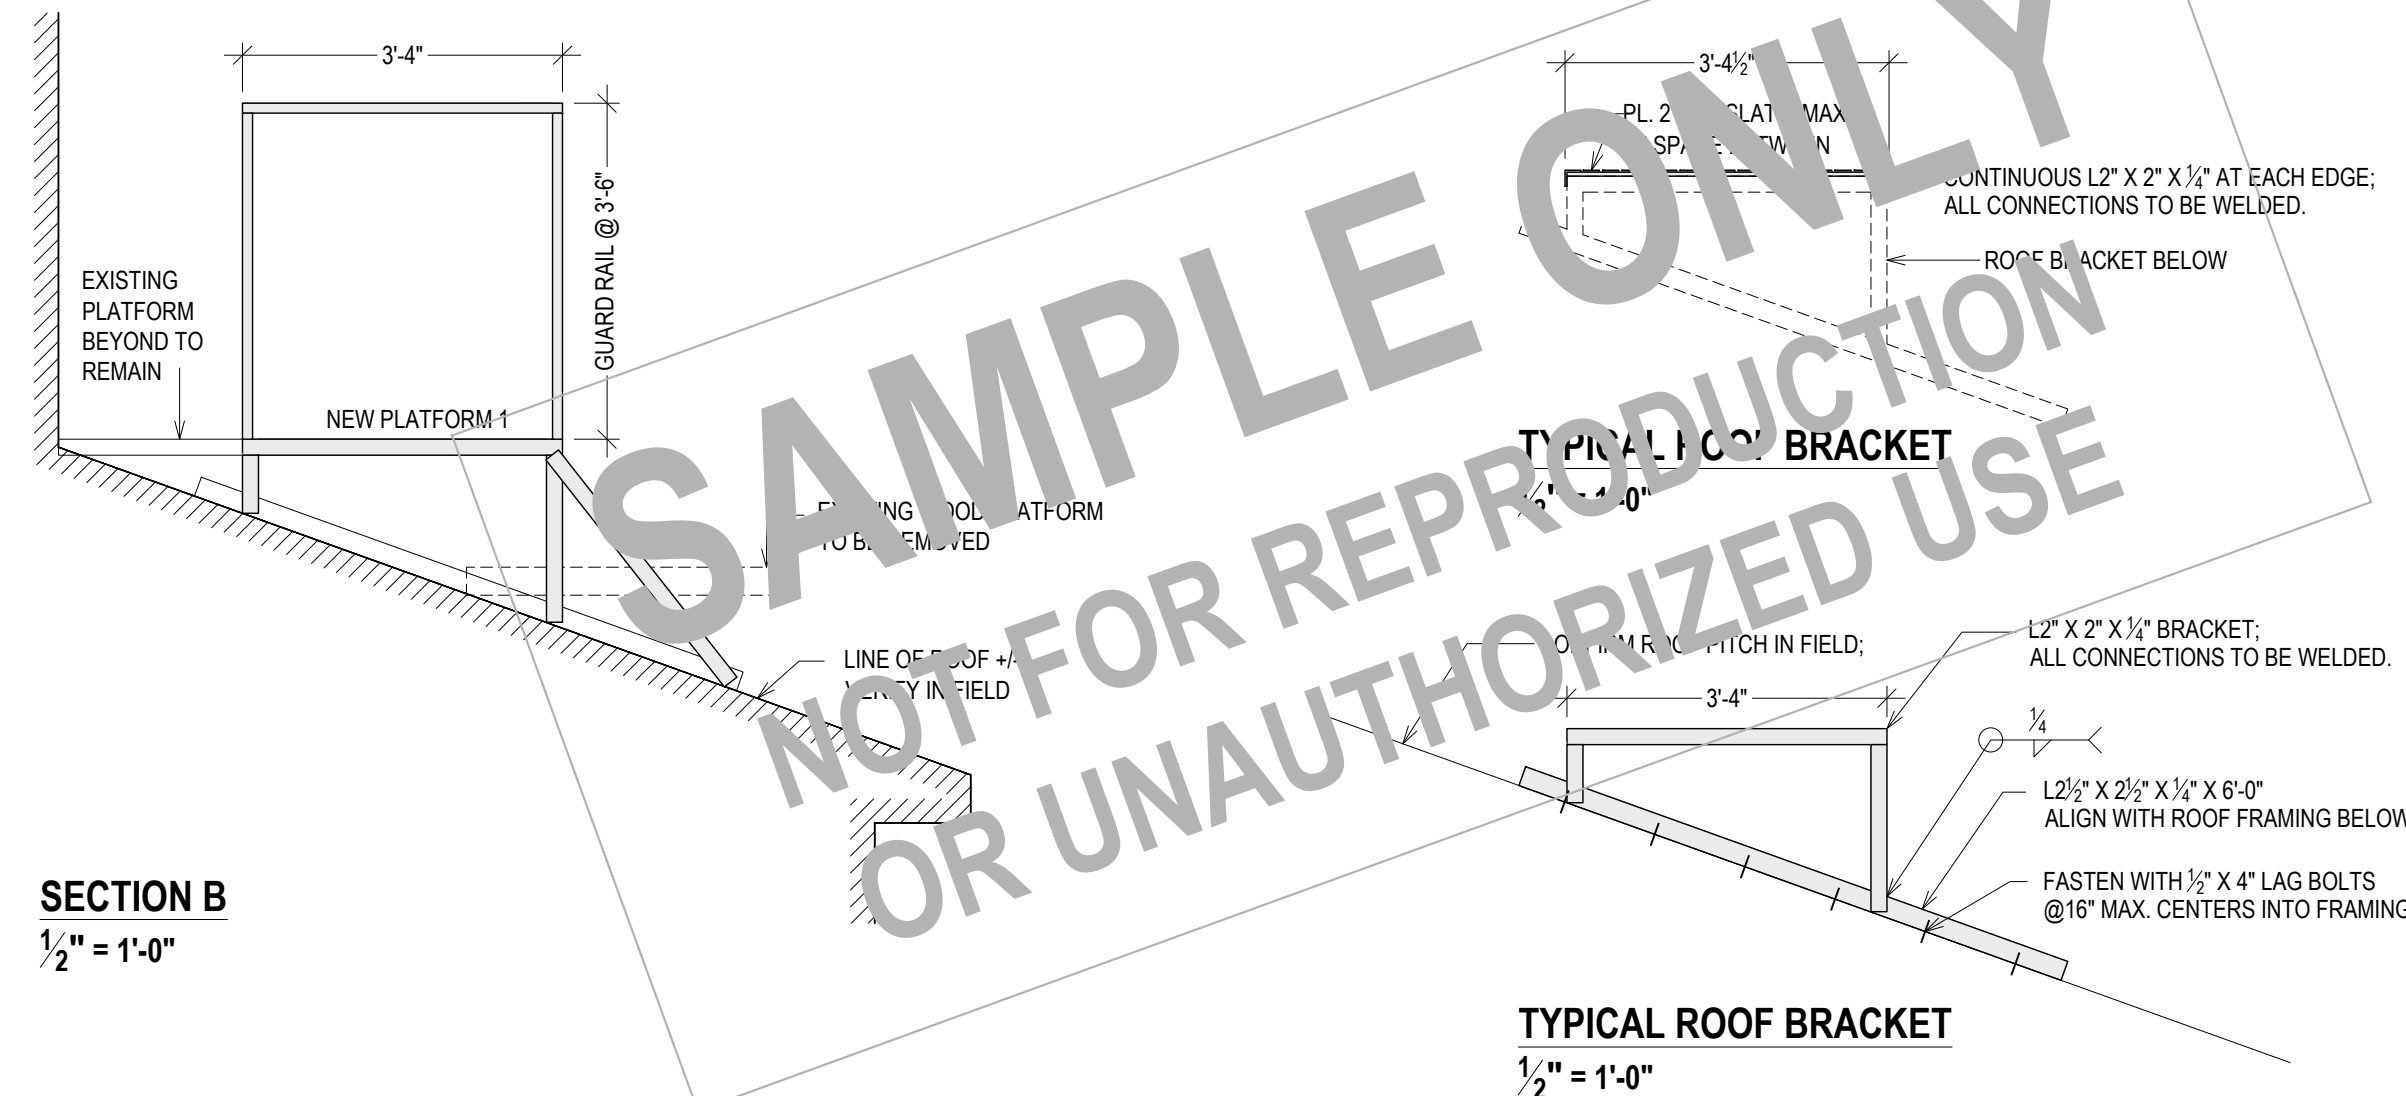

SECTION B
1/2" = 1'-0"

TYPICAL ROOF BRACKET
1/2" = 1'-0"

PROPERTY ADDRESS:

STAMFORD, CT 06902
(CITY OF STAMFORD BUILDING DEPARTMENT)

TAX ID:

CLIENT:
*** **

TEL: ***
EMAIL: ***

DATE: 09.26.2024
12.19.2024
ISSUE: PRELIMINARY
FOR PERMIT

PROJECT NAME:
FIRE ESCAPE RETROFIT

DRAWING NAME:
DETAILS

DRAWING NUMBER:
S-03

DATE:
09.26.2024

SCALE:
AS NOTED

NOTE:
THIS DRAWING IS VALID FOR CONSTRUCTION IF (AND ONLY IF) A PERMIT IS ISSUED, BASED ON THIS DRAWING, BY THE CITY OF STAMFORD.